



We point out the minimum requirement of the foundation in our plans. The condition of the specific local situation (for example: ground under the foundation) does not lie our responsibility. If necessary an architect must be consulted.

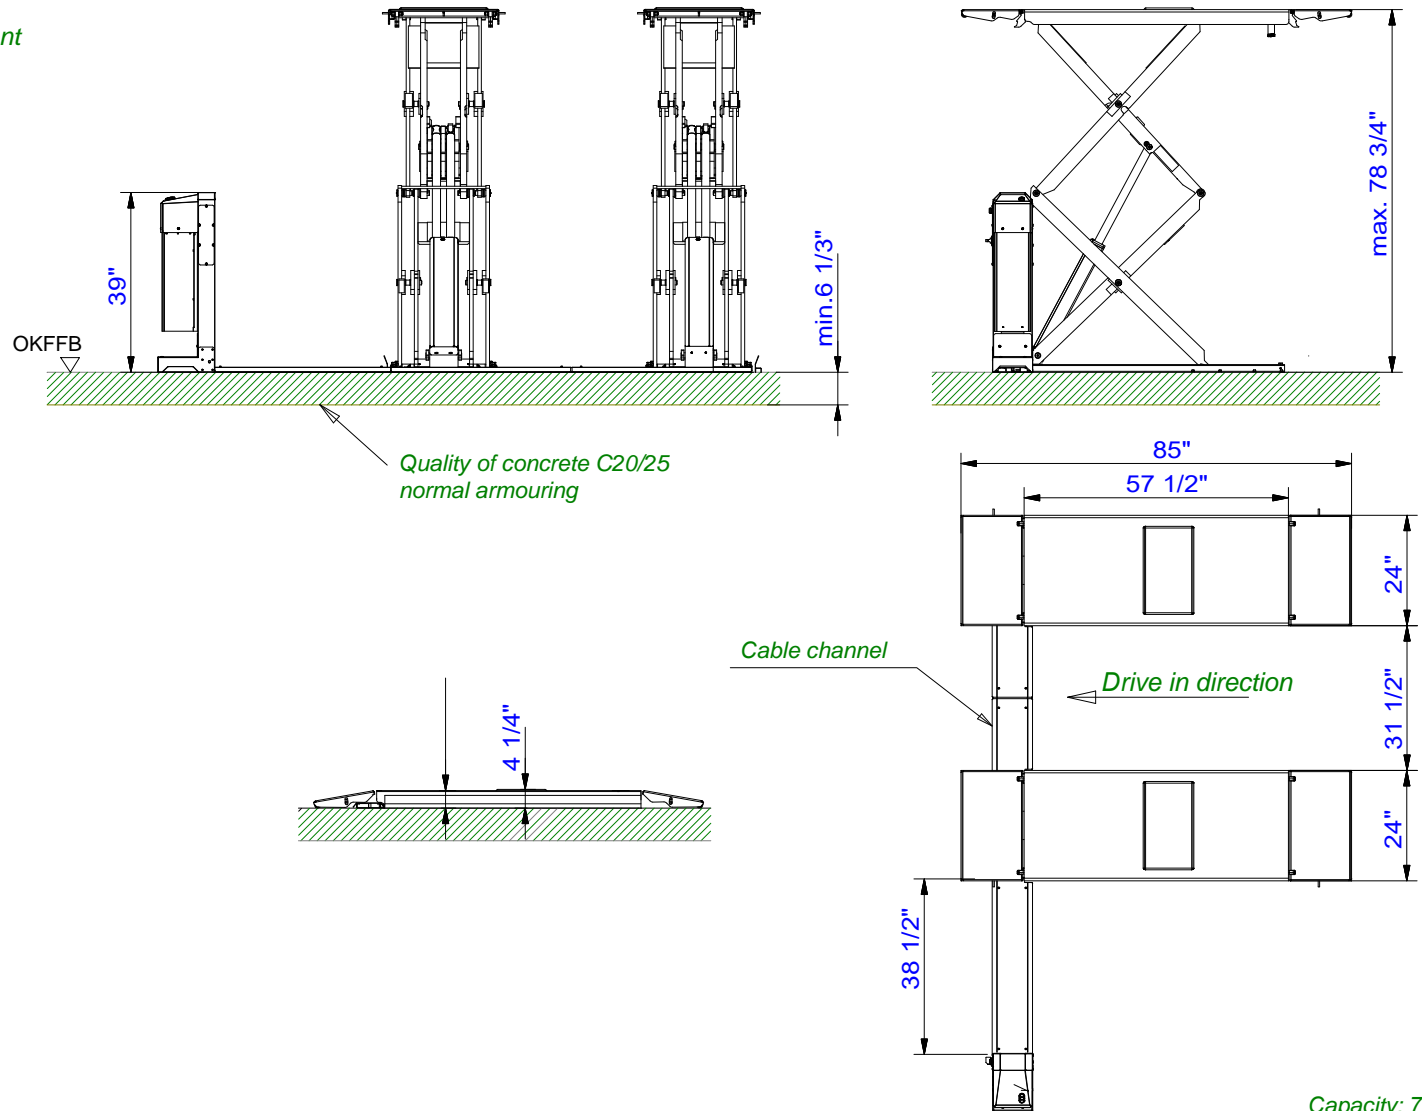

If ordering, the foundation plan or drawing number must be specified in the order
 Prepared by customer at the operating unit:
 power supply: 230V, 60Hz
 fuse: 20 Ampere, time lag

Dimensions and design changes reserved!

(3D CAD-Modell)				Projektionsmethode 1 ISO 5456-2		Dsignation
-	-	-	-	Datum	Name	
-	-	-	-	Bearb.	21.04.2015	MG
-	-	-	-	Gepr.		
-	-	-	-			
-	-	-	-			
a	neues Design	19.10.22	MH	 Korker Straße 24, 77694 Kehl www.nussbaumlifts.com		Drawing number 7757_NB_USA
ind.	Aender. / modification	Datum	Name			

Capacity: 7000 lbs

JUMBO 7

Above ground

7757_NB_USA